




1
8 CONCRETE PAVERS ON AGGREGATE BASE

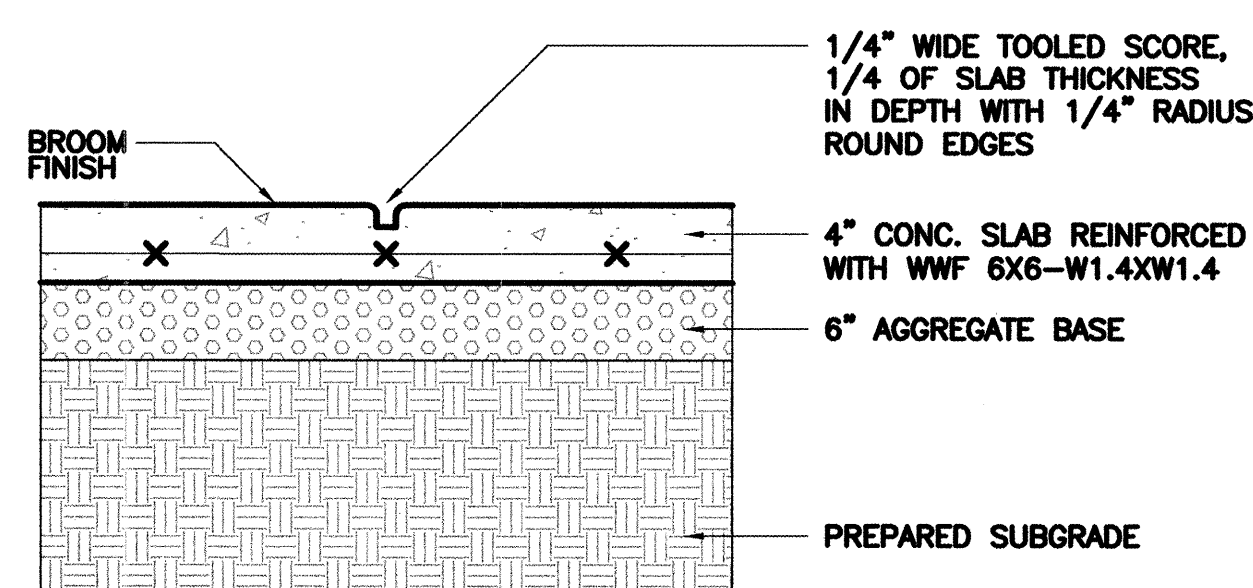


2
8 CONCRETE SIDEWALK ON AGGREGATE BASE WITH SCORE JOINT

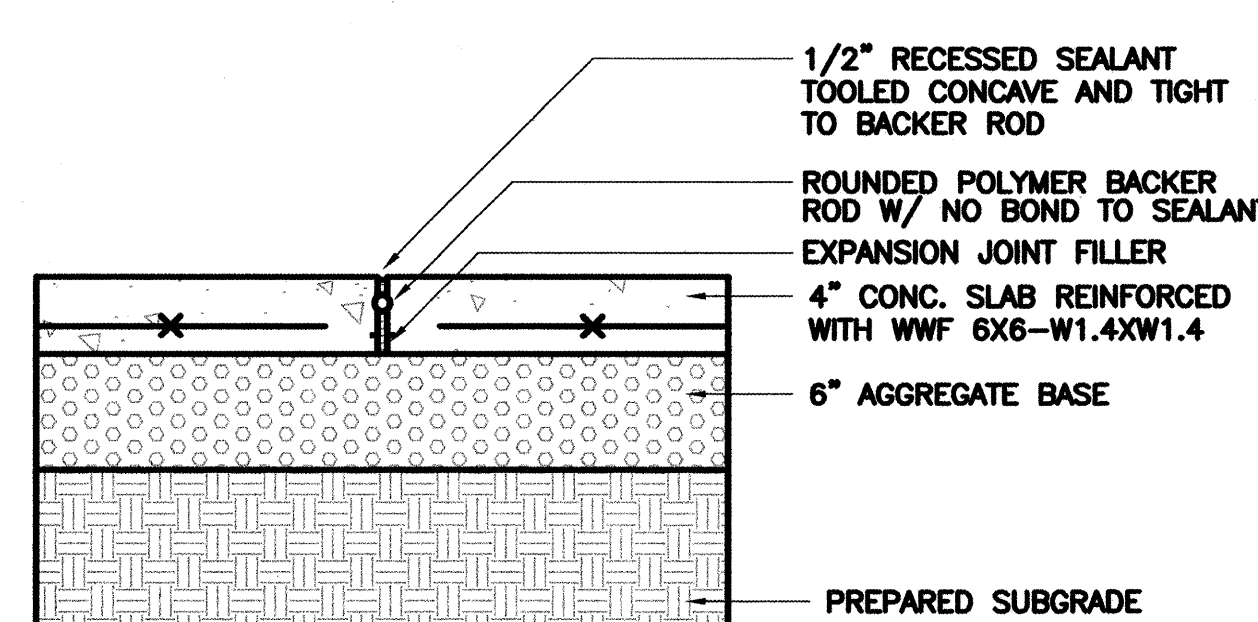


3
8 CONCRETE SIDEWALK ON AGGREGATE BASE WITH EXPANSION JOINT

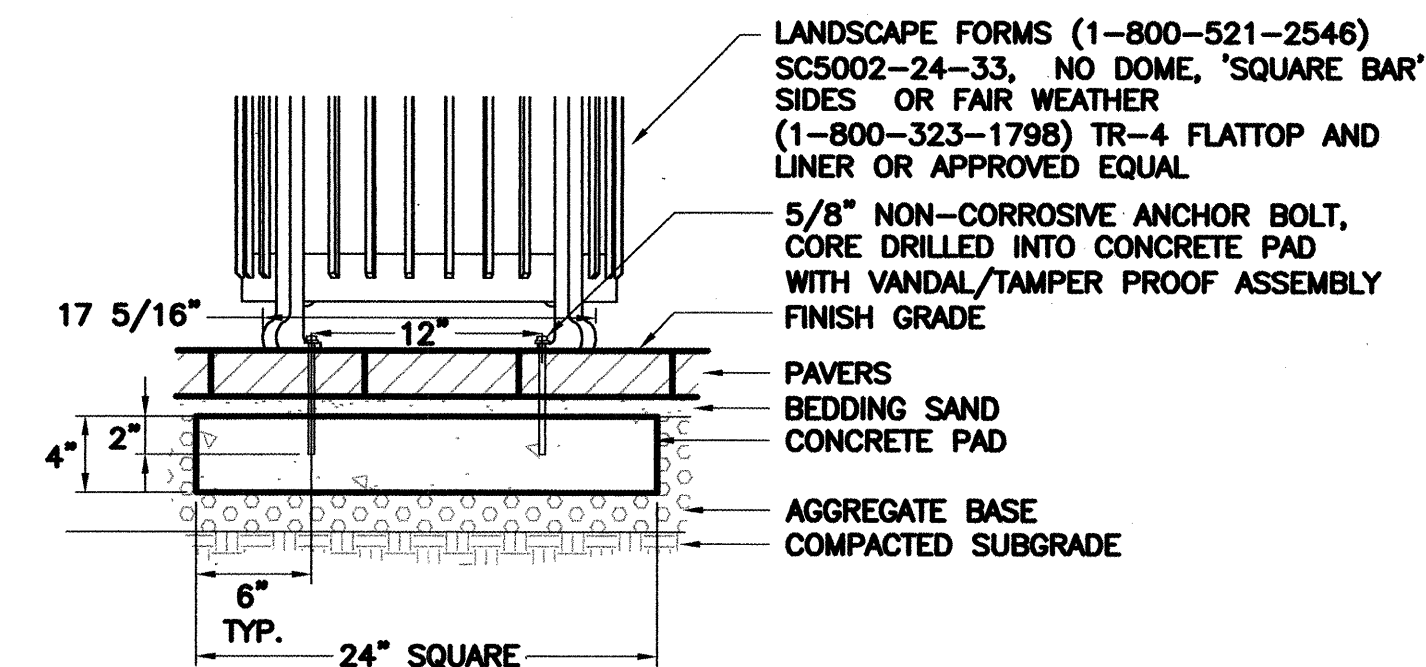


4
8 TRASH RECEPTACLE ATTACHMENT

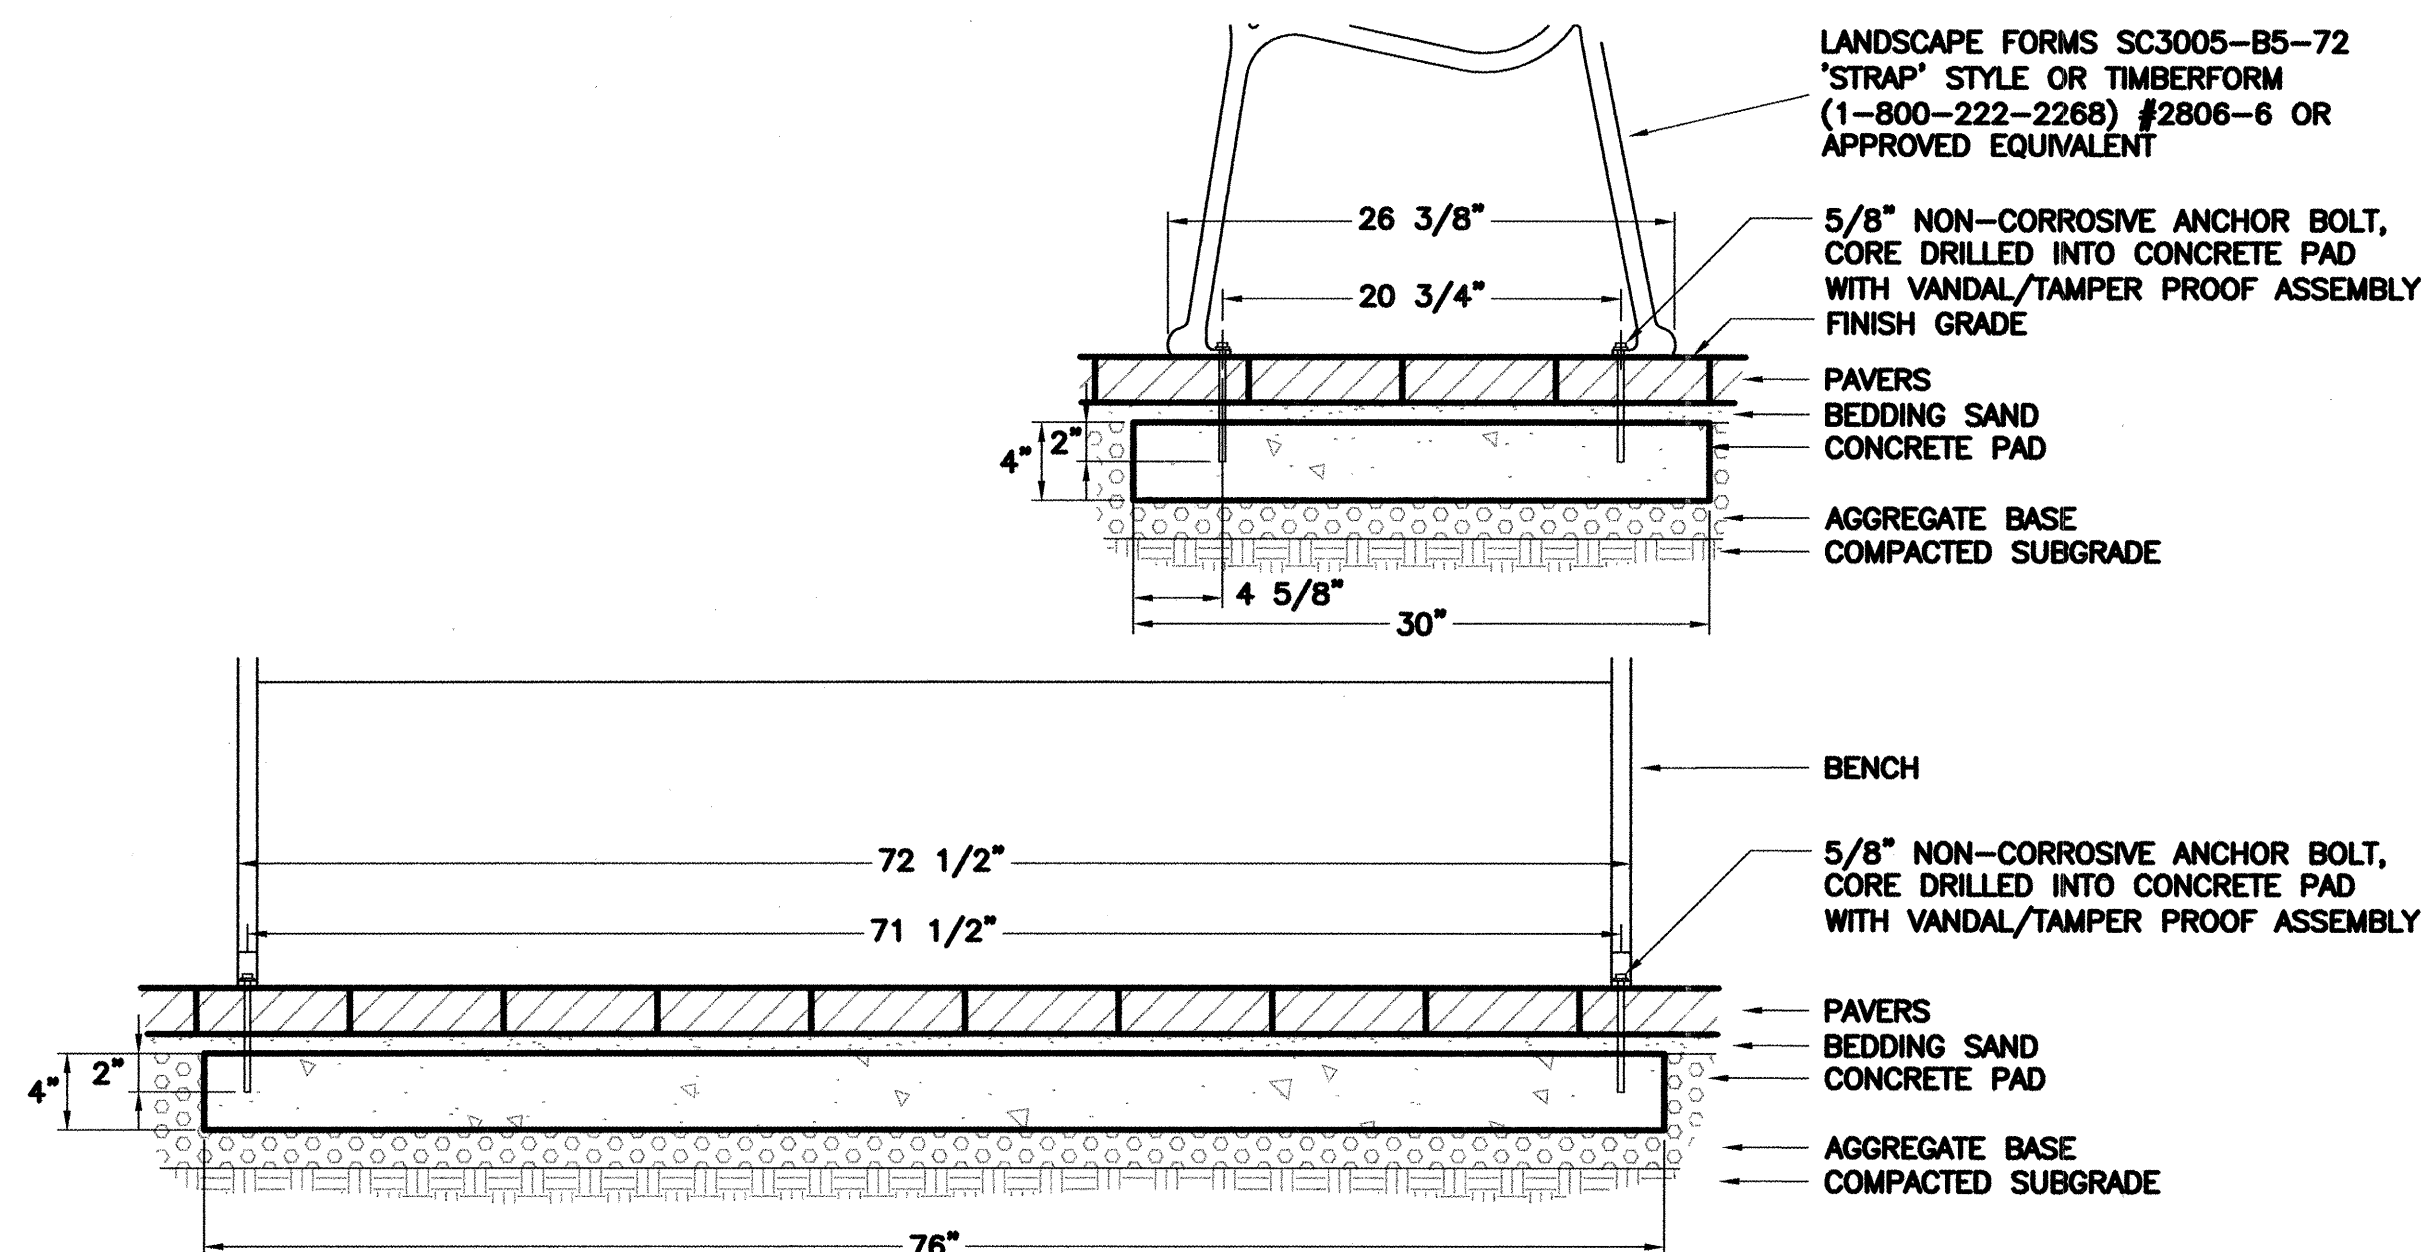


5
8 BENCH ATTACHMENT

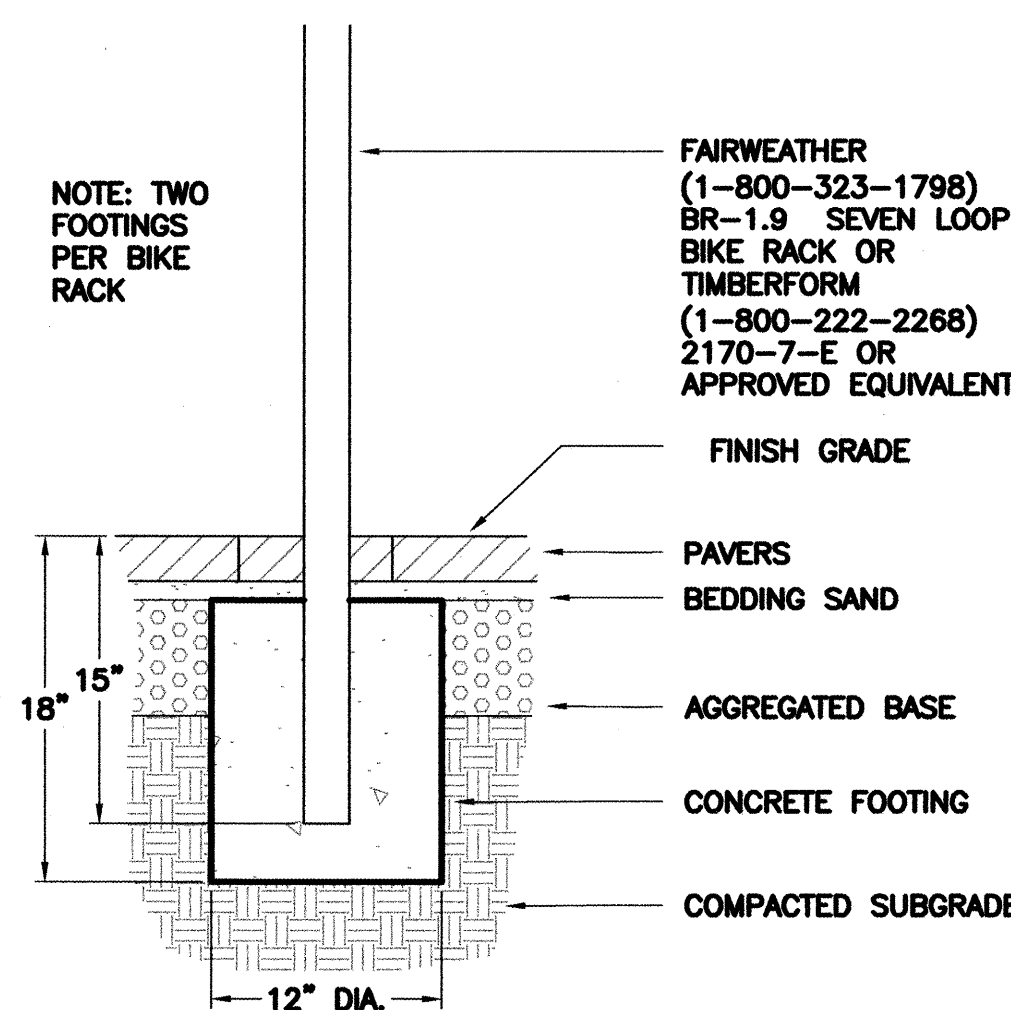


6
8 BIKE RACK ATTACHMENT

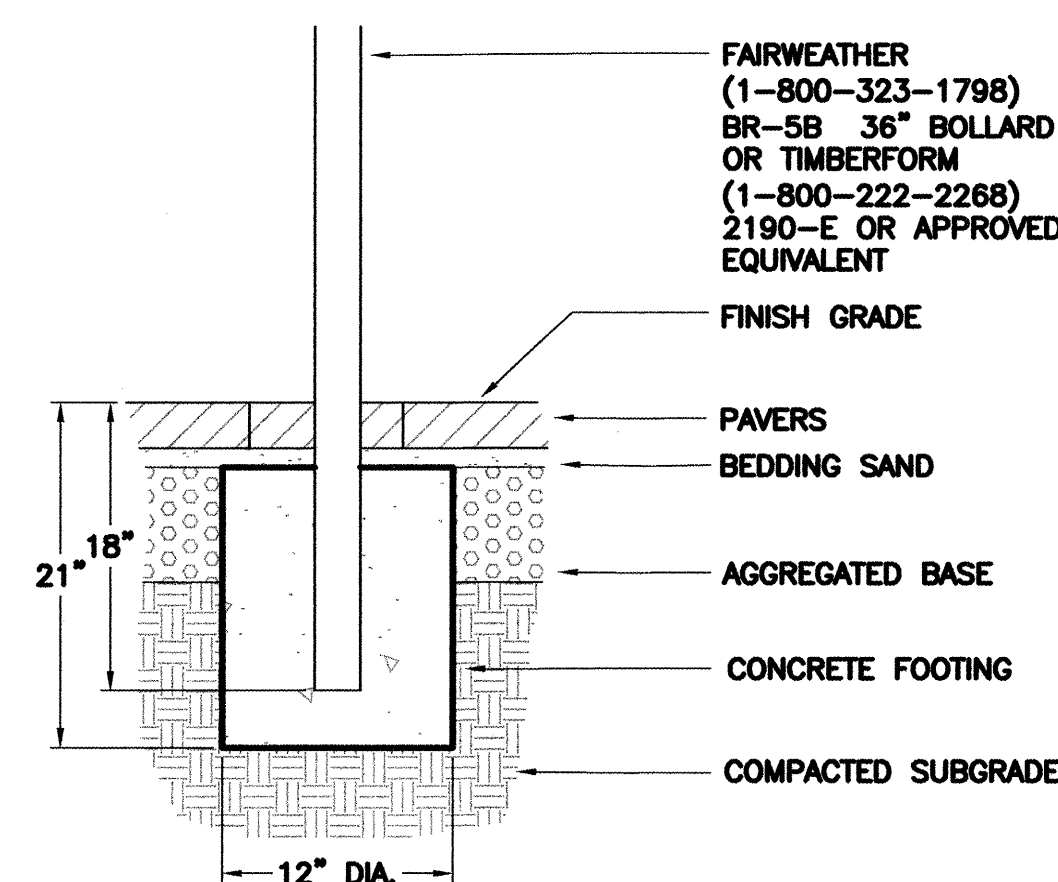

7
8 BOLLARD

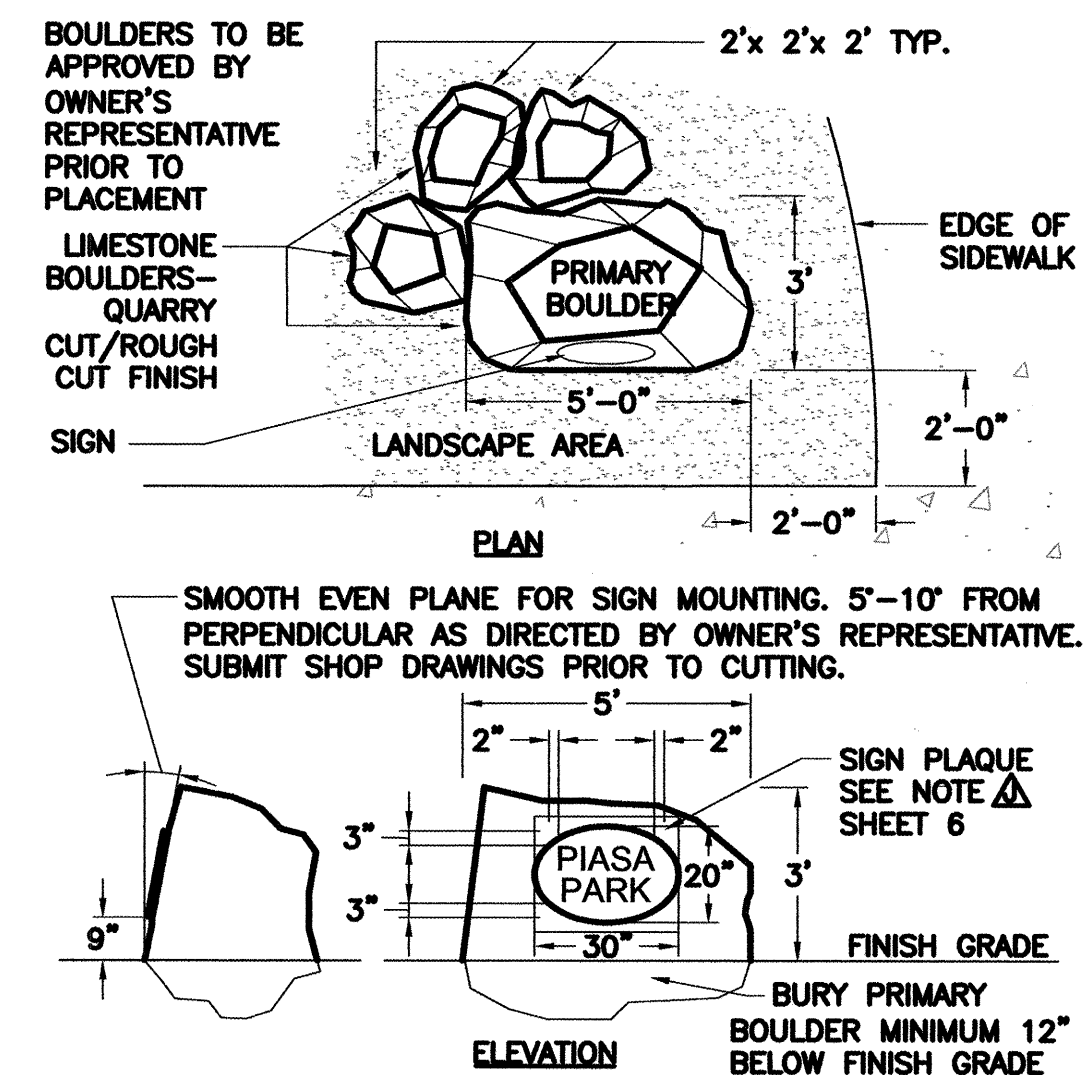

8
8 SIGNAGE

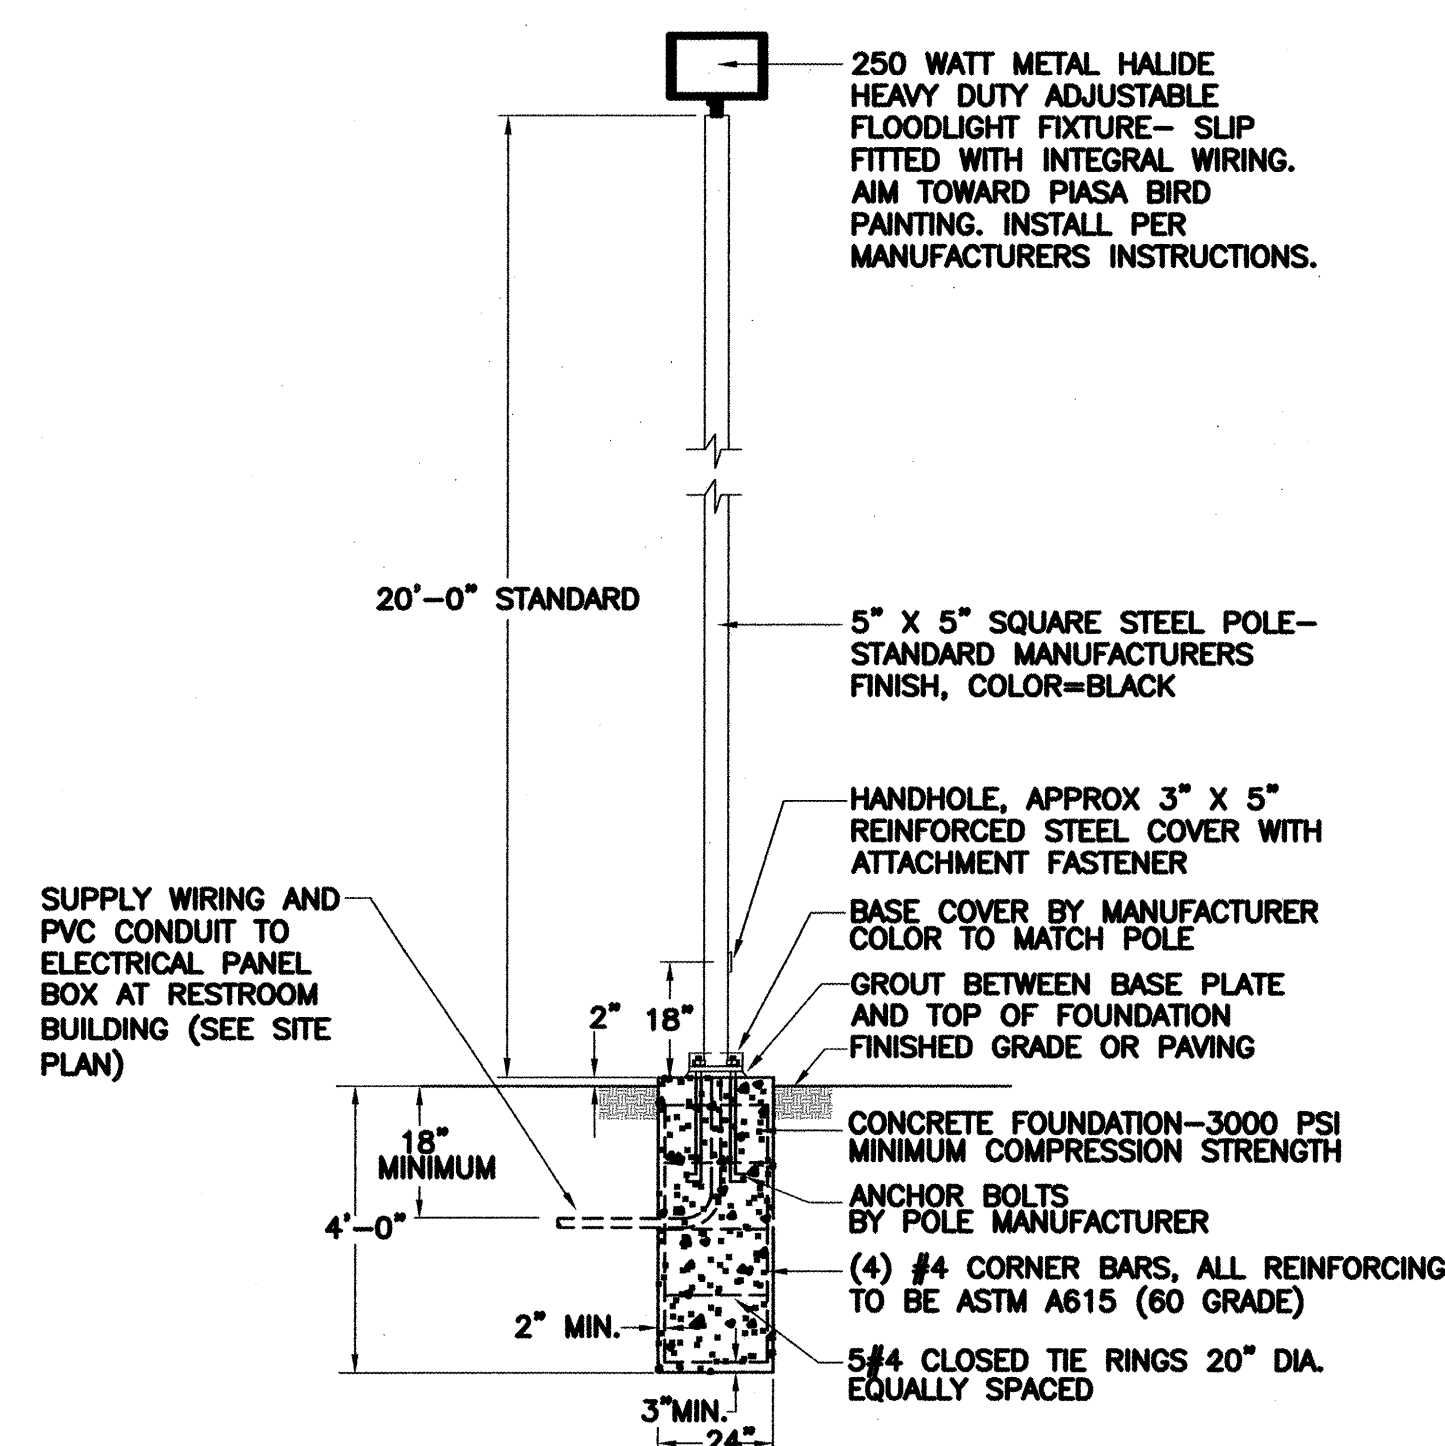

9
8 FLOODLIGHT STANDARD, MOUNTING, AND FOOTING

REV	DATE	DESCRIPTION
1	8/29/03	DOT COMMENTS

97220

Parsons
400 Woods Mill Road South Suite 330
Chesterfield, Missouri 63017-3427
Phone (314) 434-2900
Fax (314) 576-2702

Sheppard Morgan & Schwaab, Inc.
CONSULTING ENGINEERS & LAND SURVEYORS
10 Central Industrial Dr
Granite City, IL 62040
618/482-9765

SMS
ENGINEERS

CITY OF ALTON
PIASA PARK-PHASE 1
SITE AMENITY DETAILS

DWG. NO.	H-35
DATE	3-28-02
SCALE	AS SHOWN
SHEET	8 OF 8